




TYPE 1

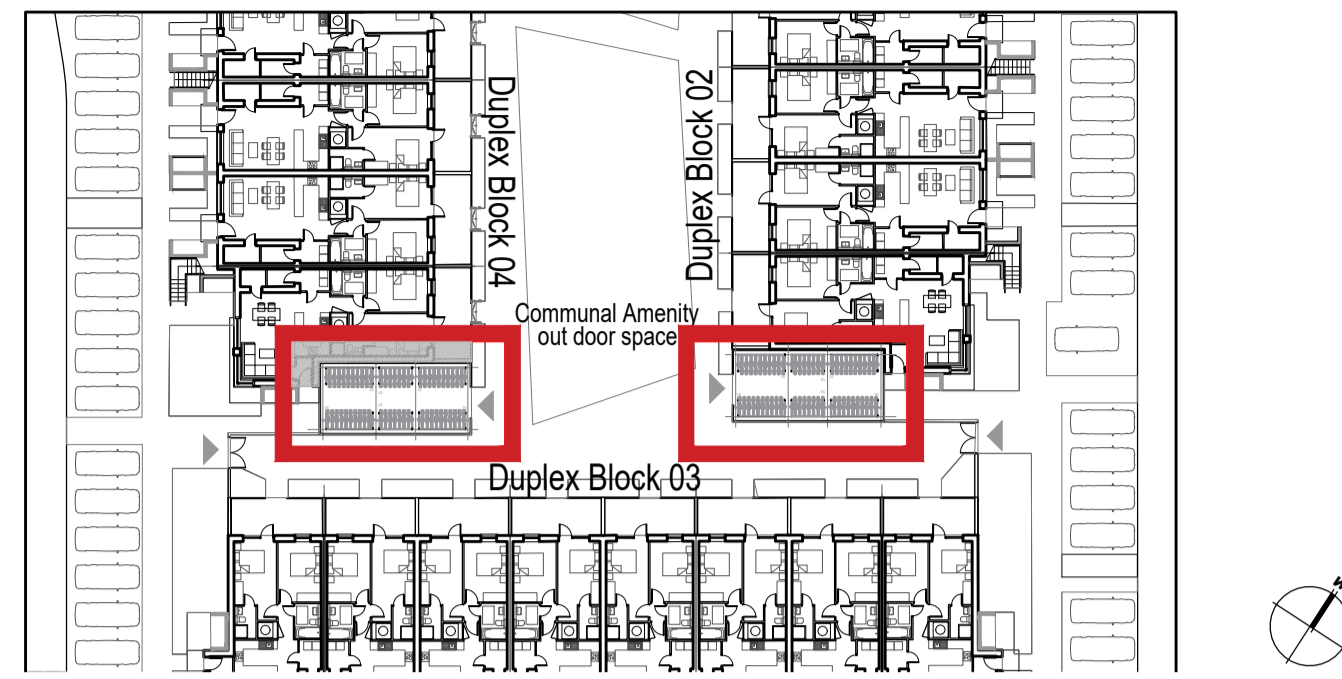


01 KEYPLAN
1:500@A1

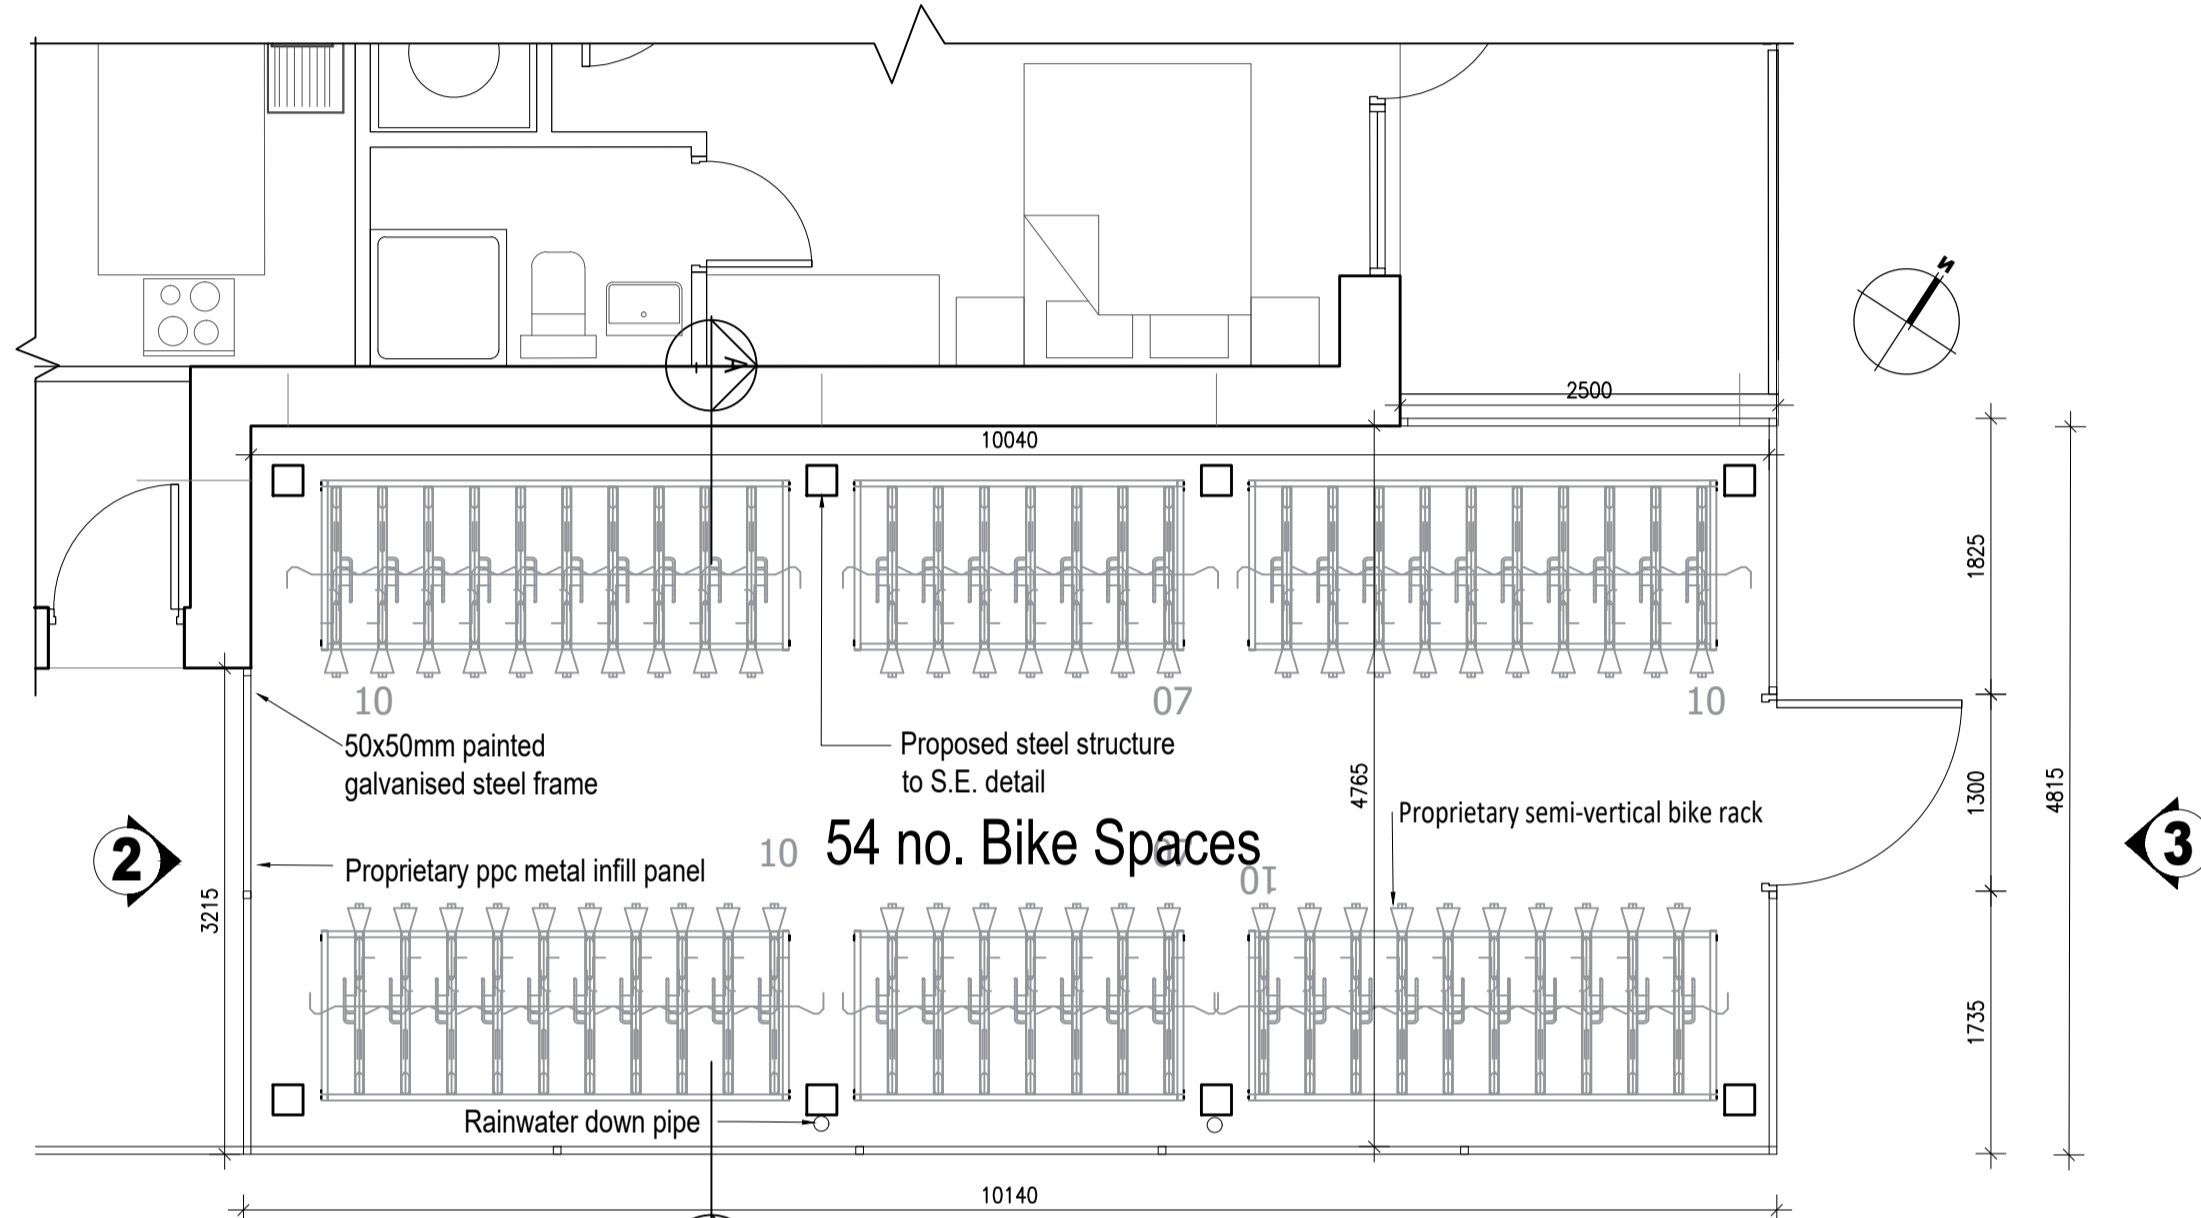


02 GROUND PLAN
1:500@A1

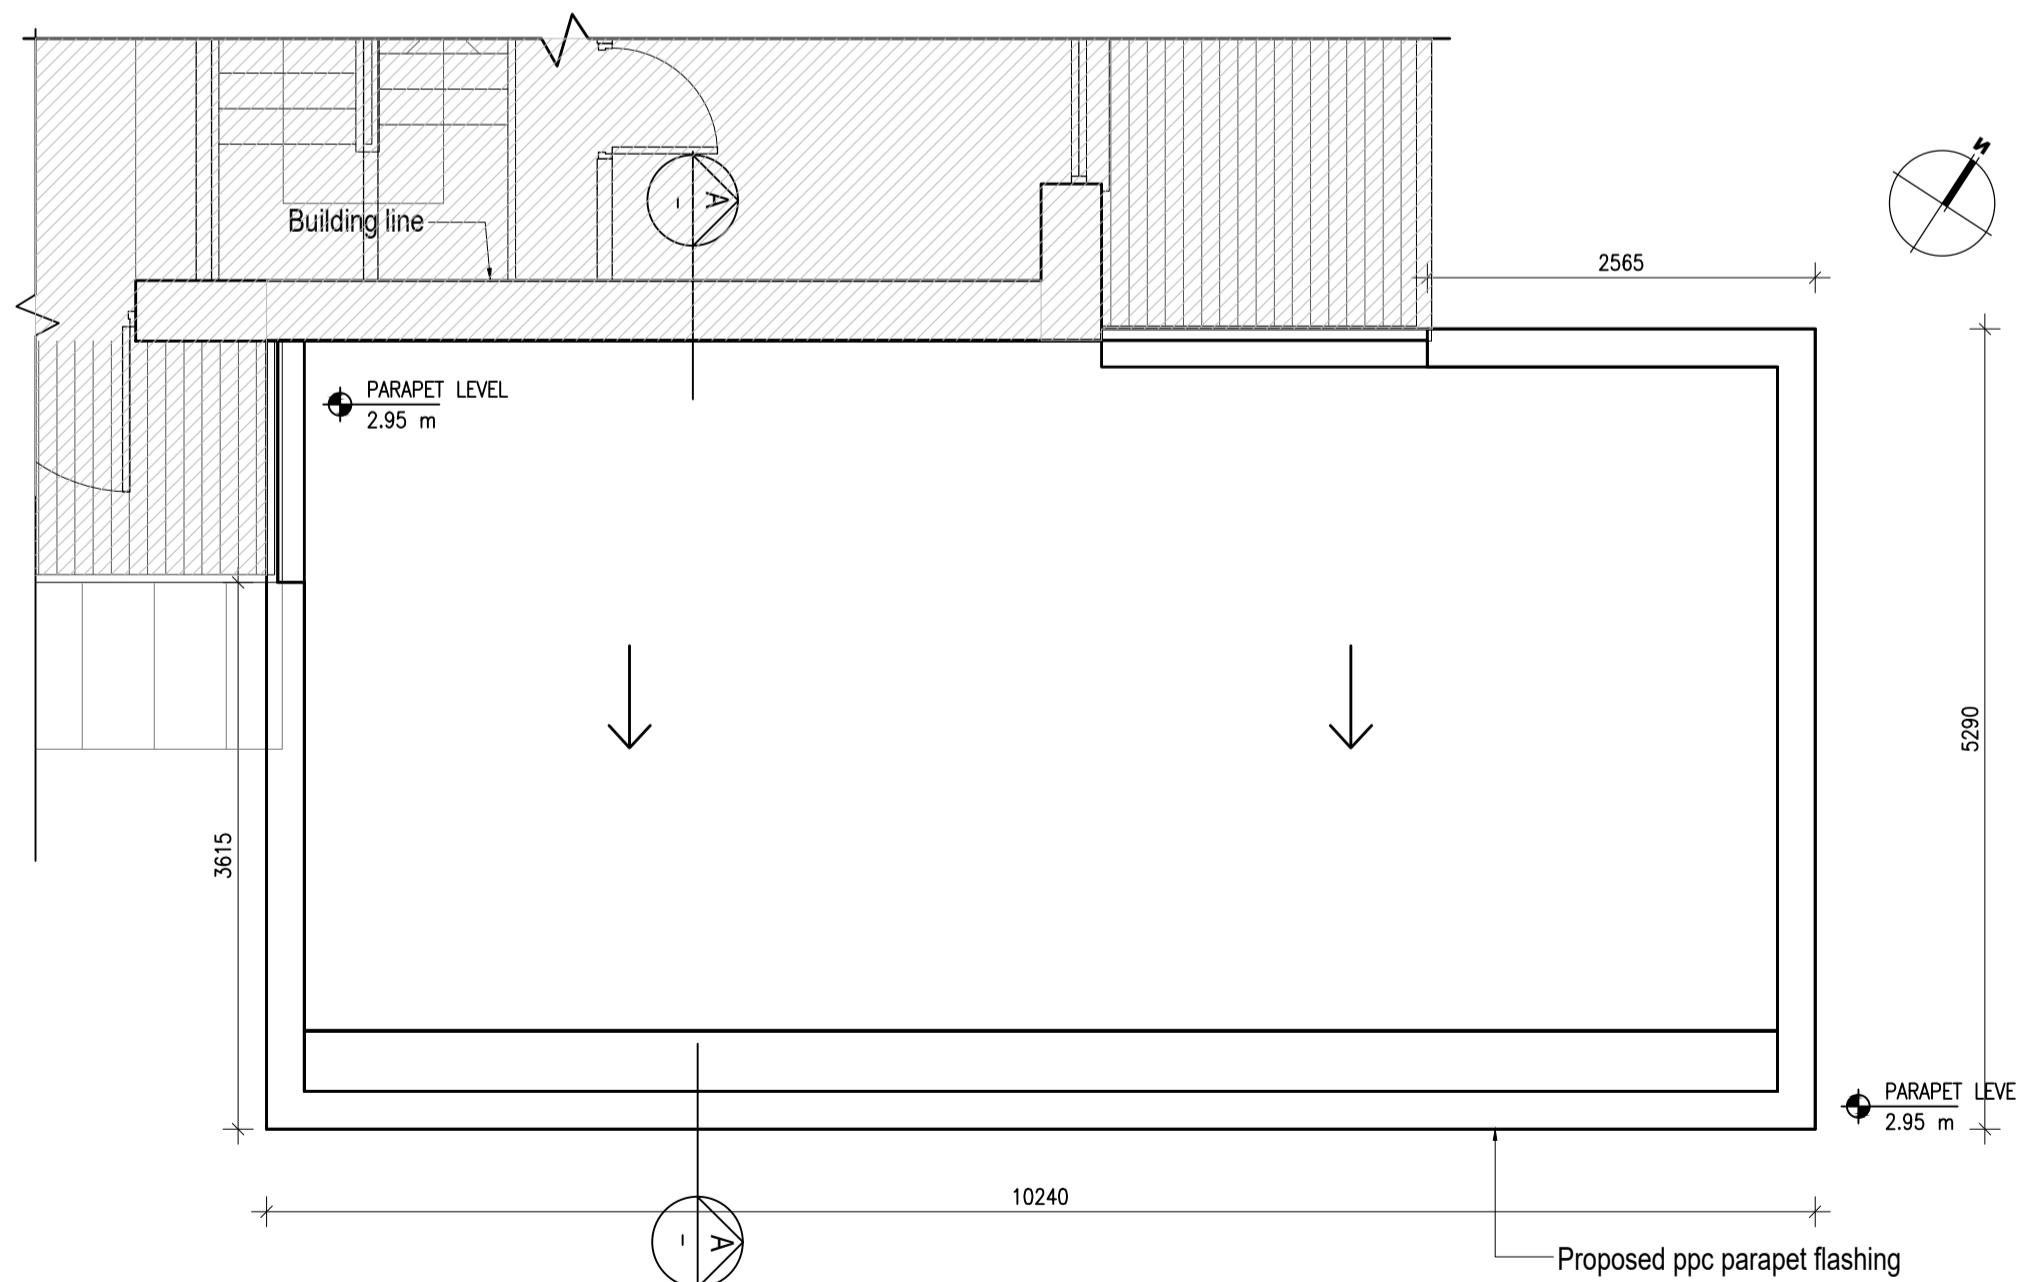


03 ROOF PLAN
1:500@A1

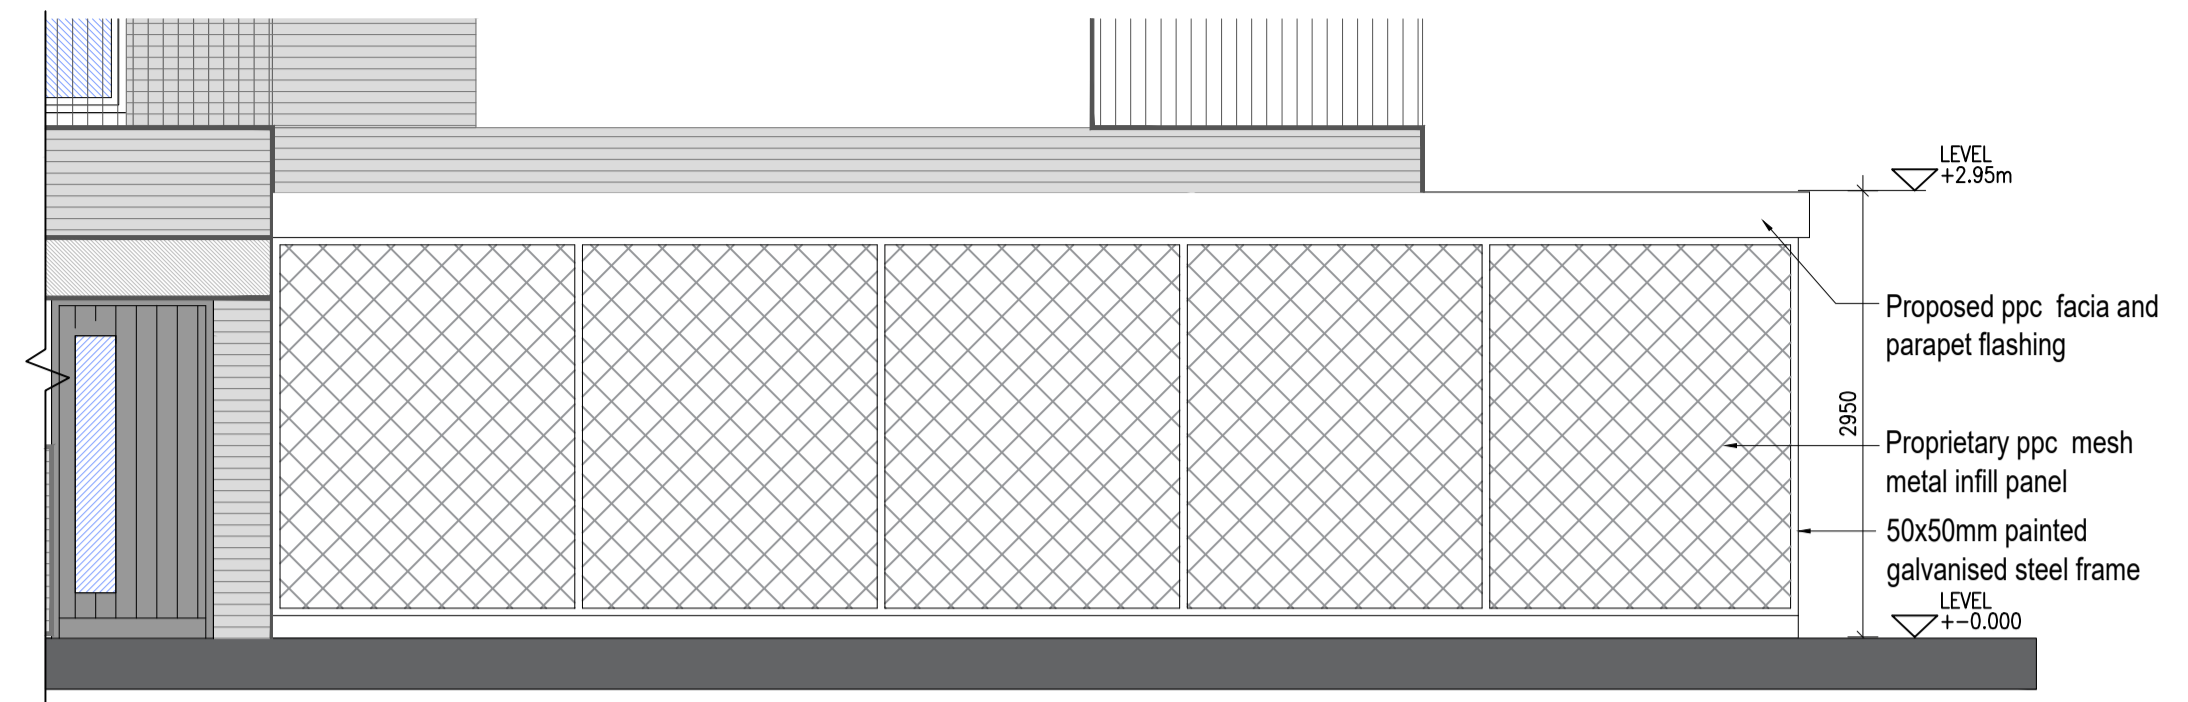


04 ELEVATION 1
1:500@A1

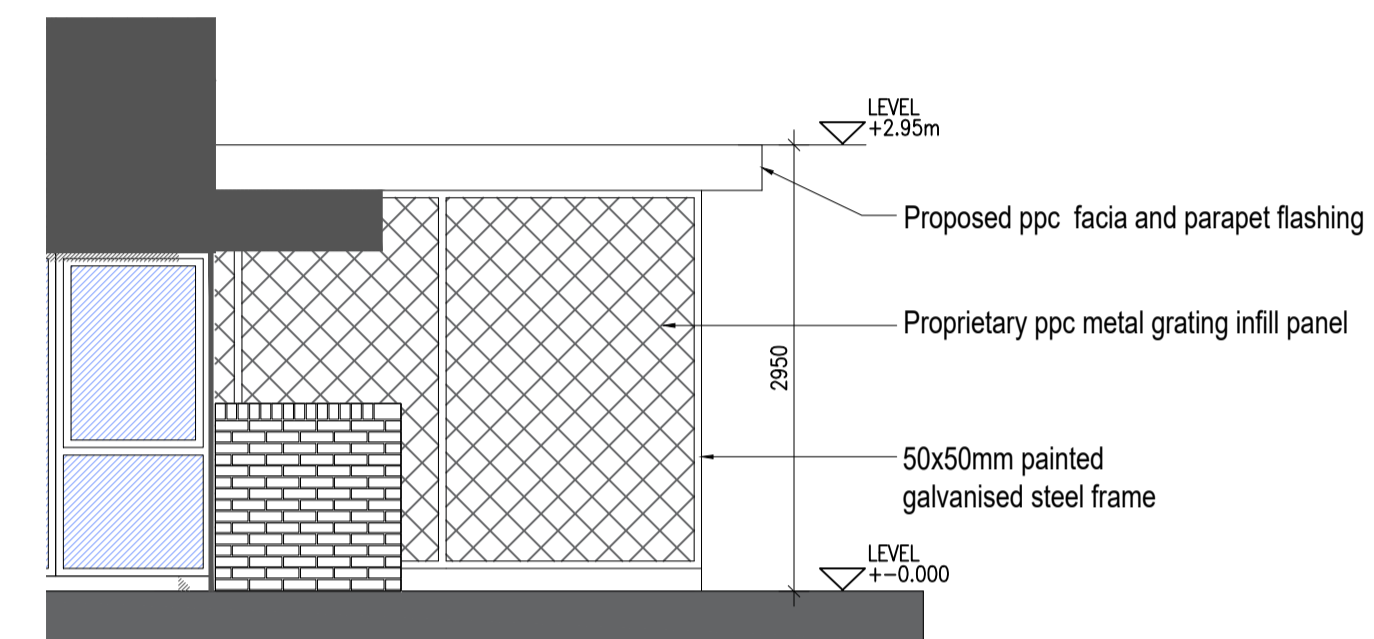

05 ELEVATION 2
1:500@A1

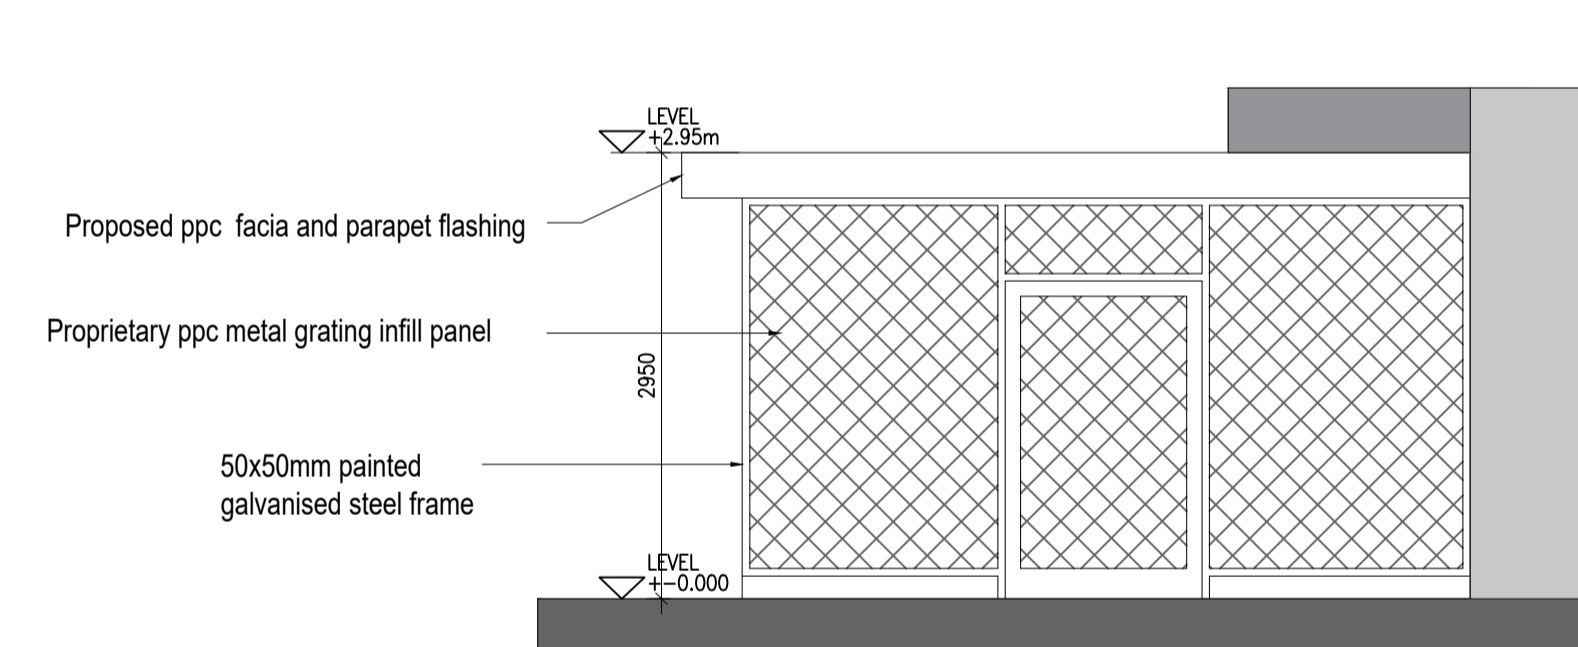

06 ELEVATION 3
1:500@A1

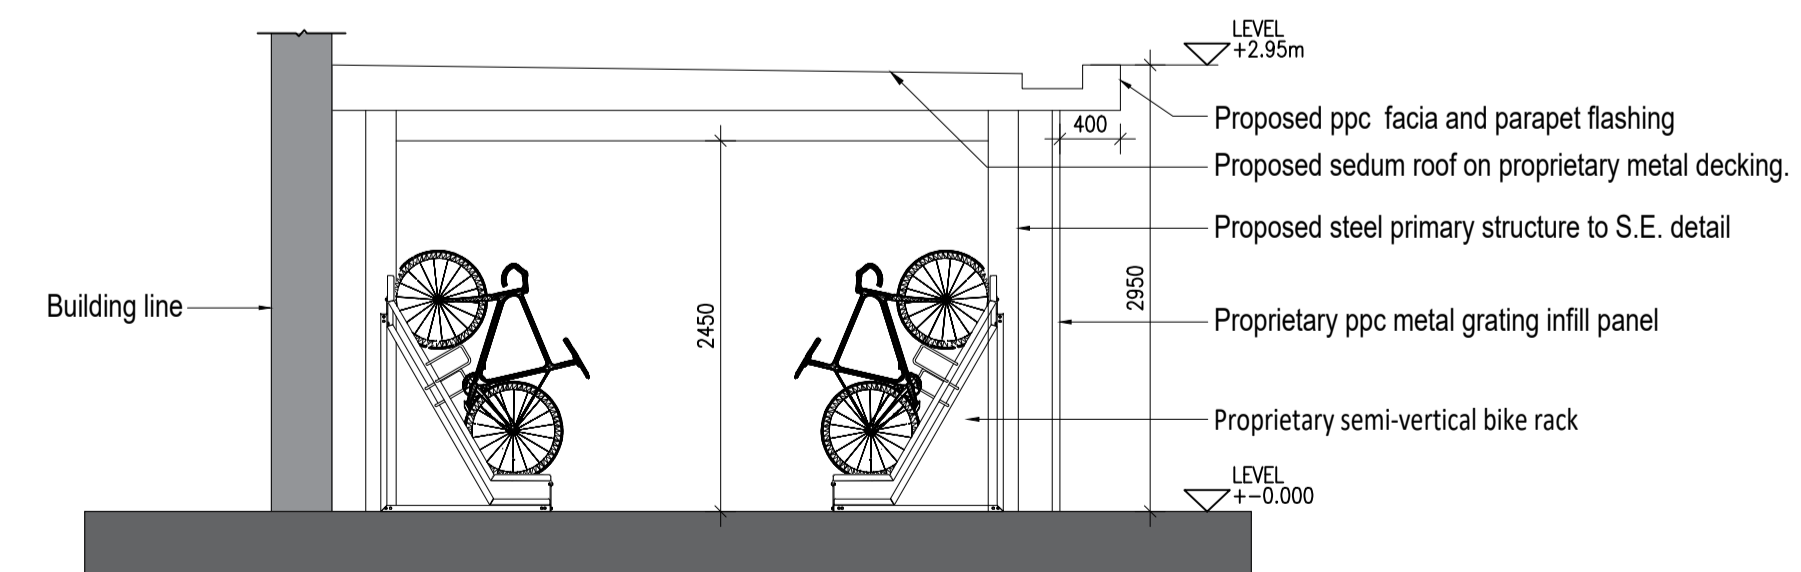

07 SECTION A
1:500@A1

COVERED / SECURE BICYCLE STORE TYPE 1 - FOR DUPLEX UNITS

- Notes**
- Copyright Reserved
 - Work to figured dimensions only. Do not scale drawing.
 - The contractor is responsible for checking all levels and dimensions on site and shall refer all discrepancies to the Architect.
 - Where appropriate, for details of r.c. structure, or mechanical and electrical details, see Engineers drawings.
 - Proprietary items shall be fixed in strict accordance with manufacturers instructions.
 - Sizes of proprietary items shall be checked with manufacturer.
 - The contractor shall be responsible for the coordination of structure, finishes and services.

Issue Status	Progress
Planning Application	■
Fire Cert	
Disability Cert	
Tender	
Construction	
As Built	
Information Only	

No.	Date	Revision	Initials
01	30.03.2020	SHD Planning Application	SK

Project	Steeple Road, Duleek Residential Development
Drawing Title	Bicycle Store Type 1 Details
Drawing No	6204 - P - 400
Scale	1:50@A1
Rev	01
Drawn	SR
Date	MAR /2020

6-7 HARDCOURT TERRACE, DUBLIN 2, IRELAND
 T +353 1 678 2400 F +353 1 676 7395
 www.bkd.ie

bkdarchitects
 BURKE-KENNEDY DOYLE