
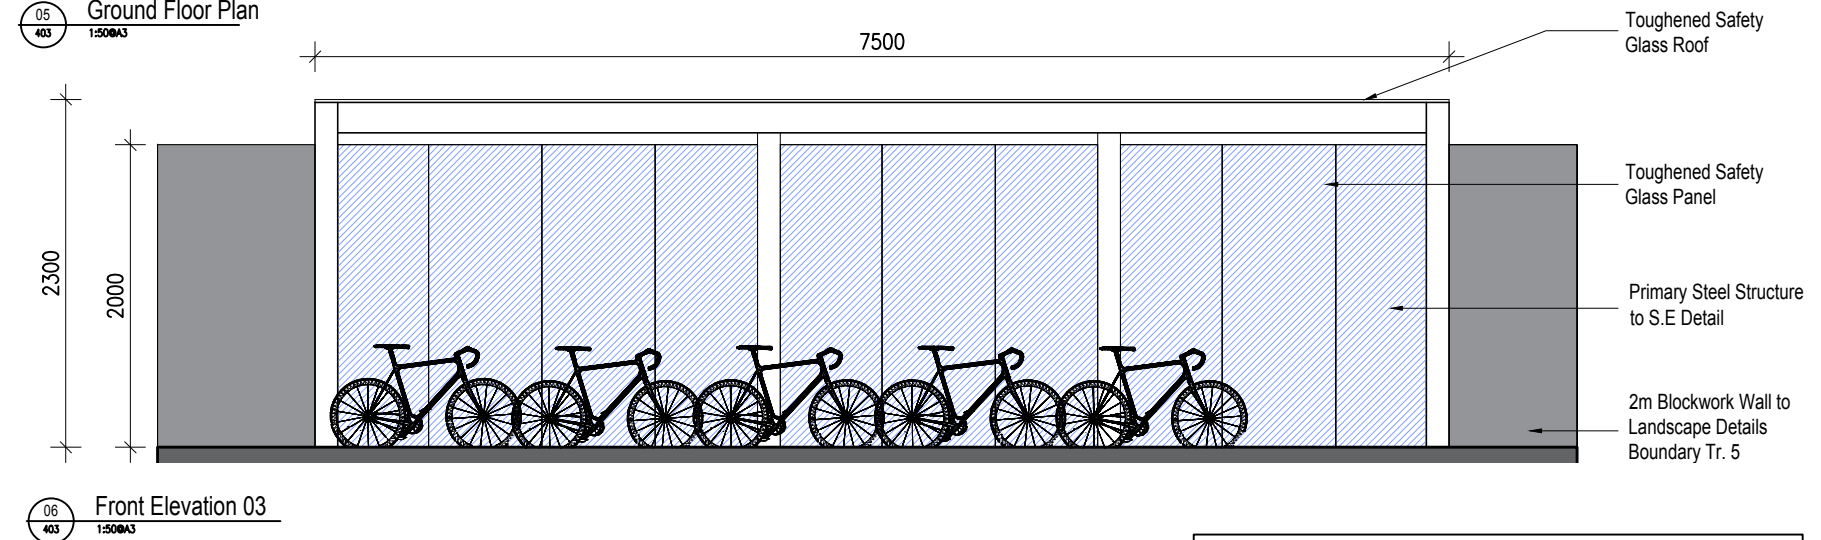
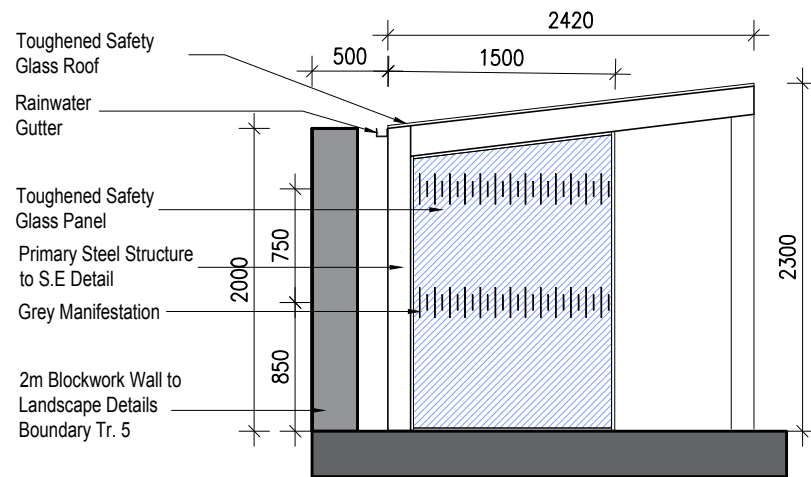
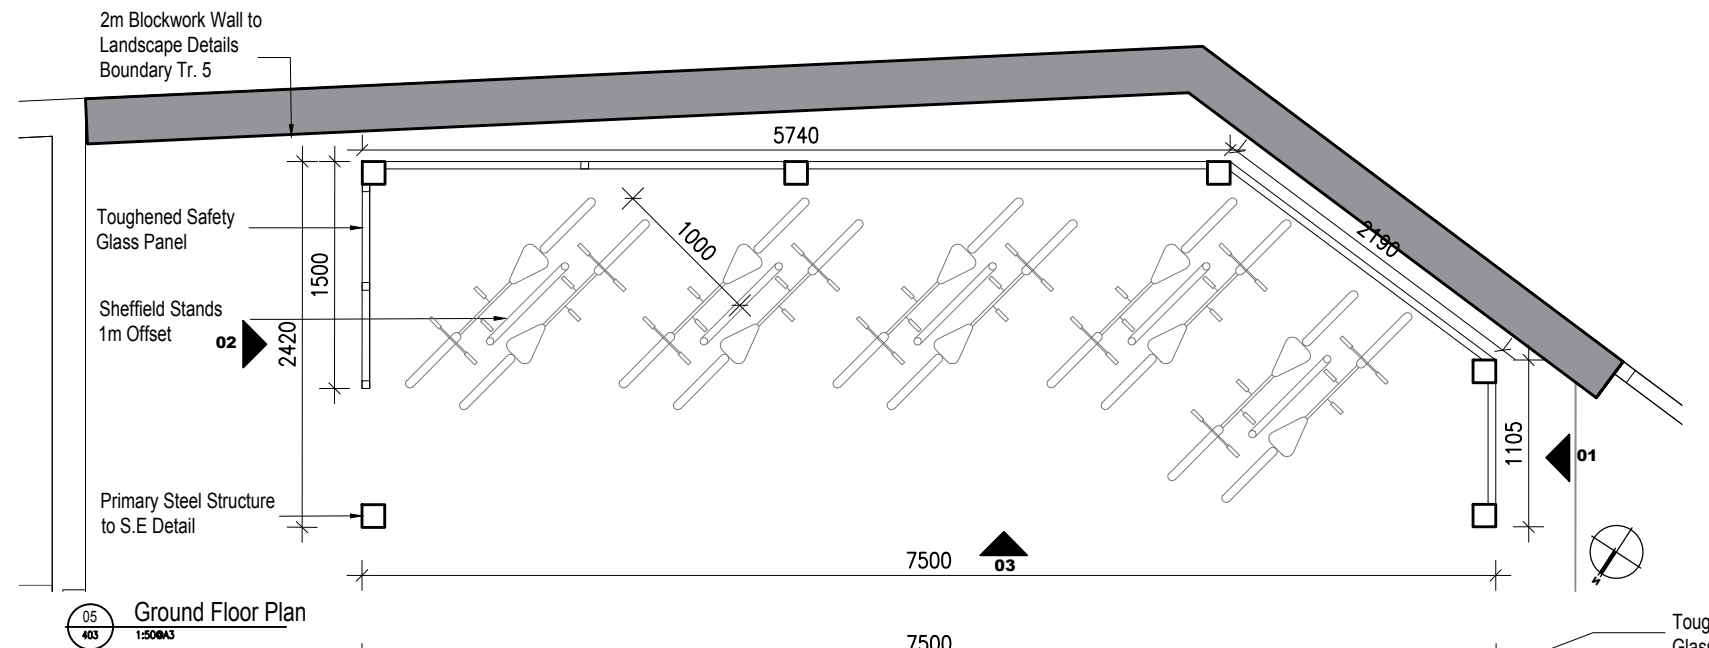
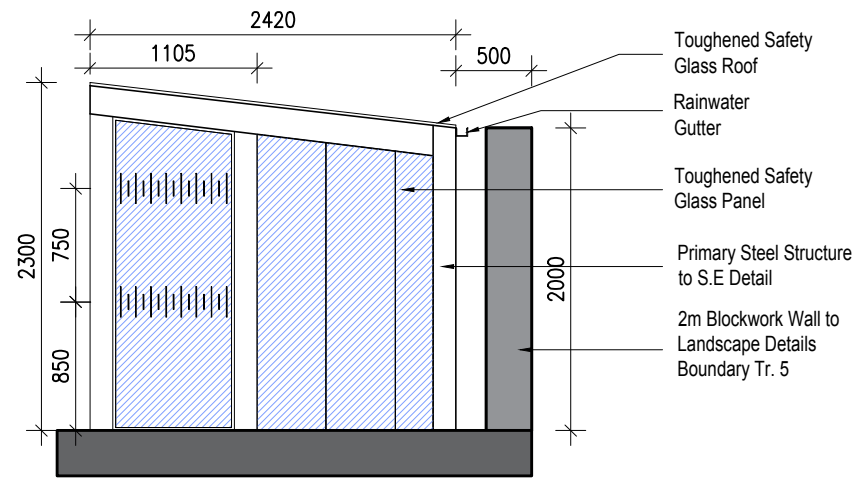
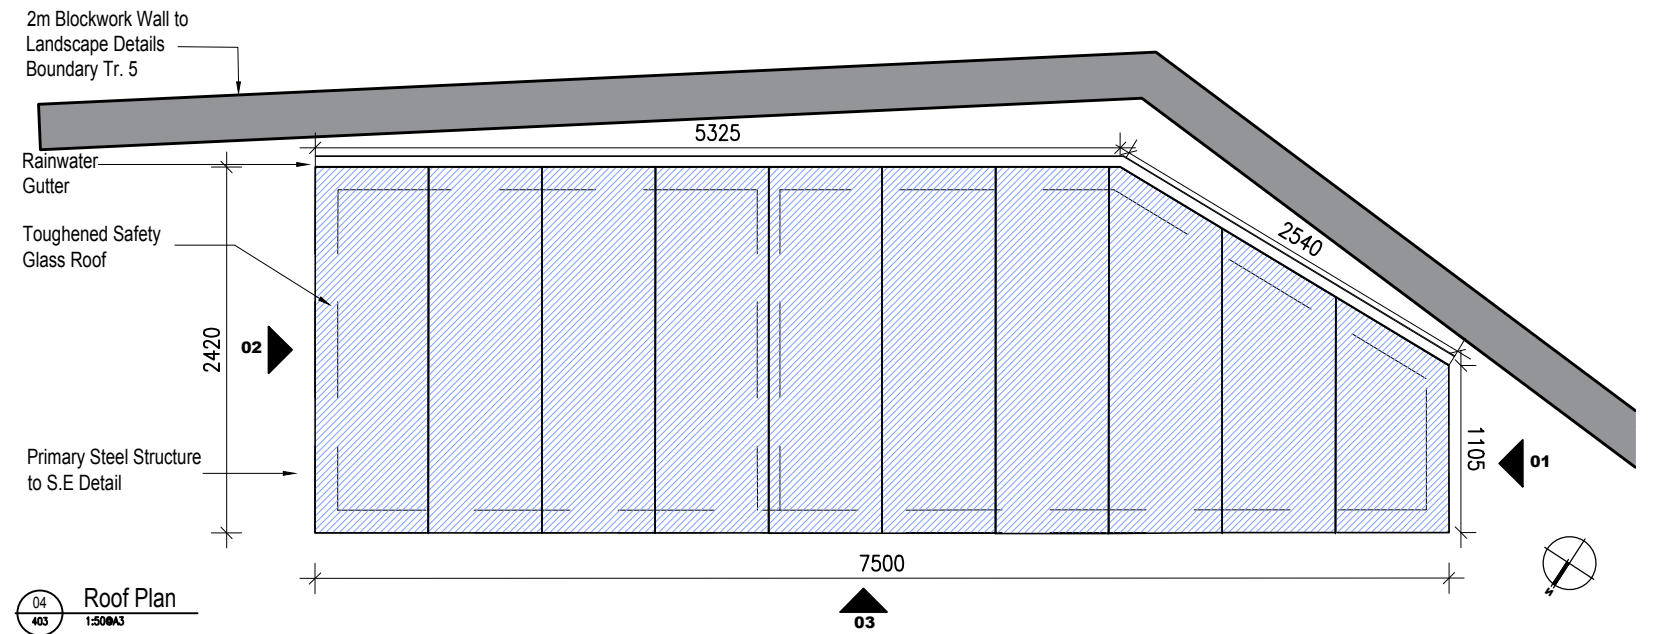


TYPE 3

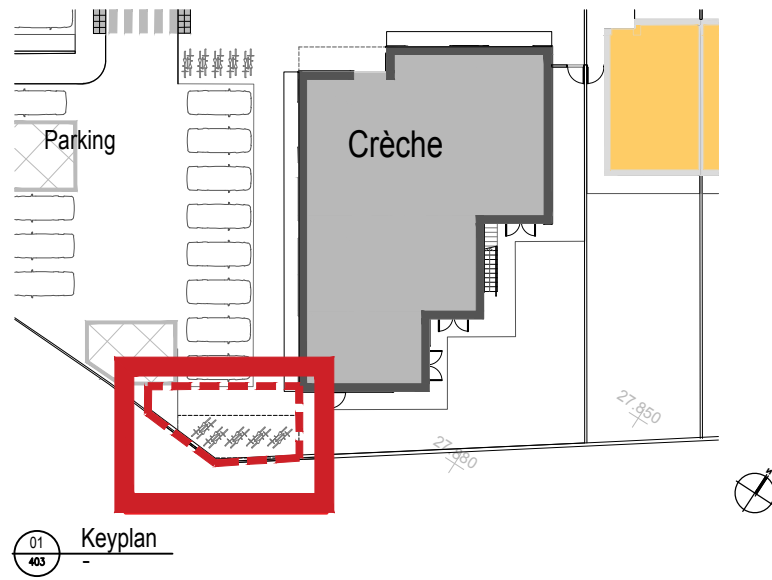

STAFF BICYCLE SHELTER FOR CRECHE

No.	Date	Revision	Initials
01	30.03.2020	SHD Planning Application	SK

Project	Steeple Road, Duleek, Co.Meath Residential Development		
Drawing Title	Bicycle Store Type 3 to Crèche Details		
Drawing No	6204 - P - 403		
Scale	1:50@A3	Rev	P01
Drawn	SR	Date	MAR / 2020

6-7 HARCOURT TERRACE, DUBLIN 2, IRELAND
t + 353-1-618 2400 f + 353-1-676 7305
e architecture@bkd.ie
www.bkd.ie

bkdarchitects
BURKE-KENNEDY DOYLE