



Future Pedestrian Access 03 [Plan]
Scale: 1:50

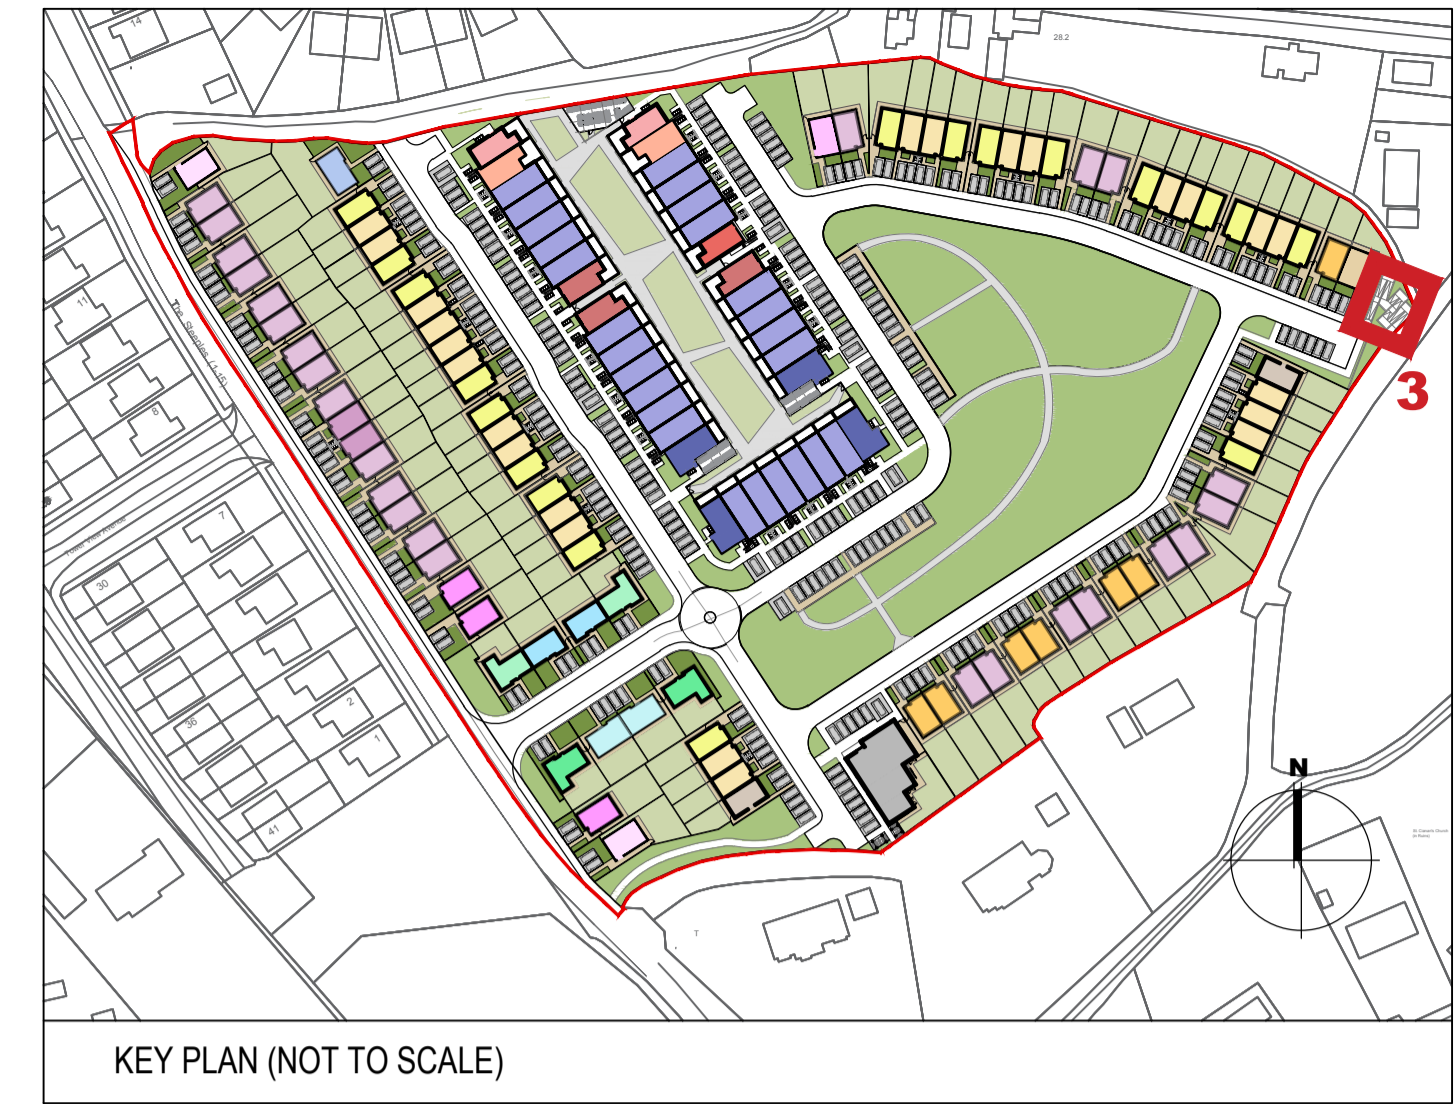

KEY PLAN (NOT TO SCALE)

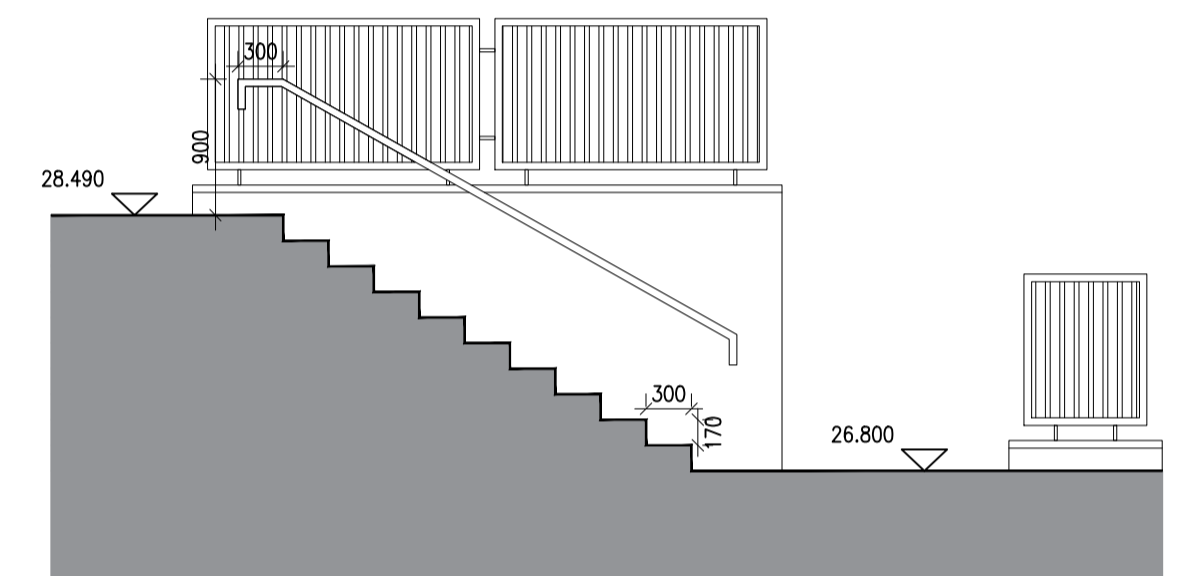

Future Pedestrian Access 03 [Section C-C]
Scale: 1:50

**POTENTIAL PEDESTRIAN ACCESS CONNECTION 3
 TO ADJOINING LANEWAYS SCALE 1:50**

| No. | Date | Revision | Initials |
|-----|------------|--------------------------|----------|
| 01 | 30.03.2020 | SHD Planning Application | SK |

| Issue Status | Progress |
|----------------------|----------|
| Planning Application | ■ |
| Fire Cert | |
| Disability Cert | |
| Tender | |
| Construction | |
| As Built | |
| Information Only | |

| | | | | | | | |
|---------------|---------------------------------------------------------|-----|----|-------------------------------------------------------------------------------------------|-------|-----|------|
| Project | Steeple Road, Duleek, Co. Meath Residential Development | | | 6-7 HARPOUR TERRACE, DUBLIN 2, IRELAND T +353-1-8782400 F +353-1-8787395 www.bkd.ie | | | |
| Drawing Title | Future Pedestrian Access Ramp No. 3 - Details | | | bkdarchitects BURKE-KENNEDY DOYLE | | | |
| Drawing No | 6204-P-501 | | | | | | |
| Scale | 1:50@A1 | Rev | 01 | | Drawn | PMN | Date |