



**Steeples Road**  
Scale Horizontal 1/500, Vertical 1/100

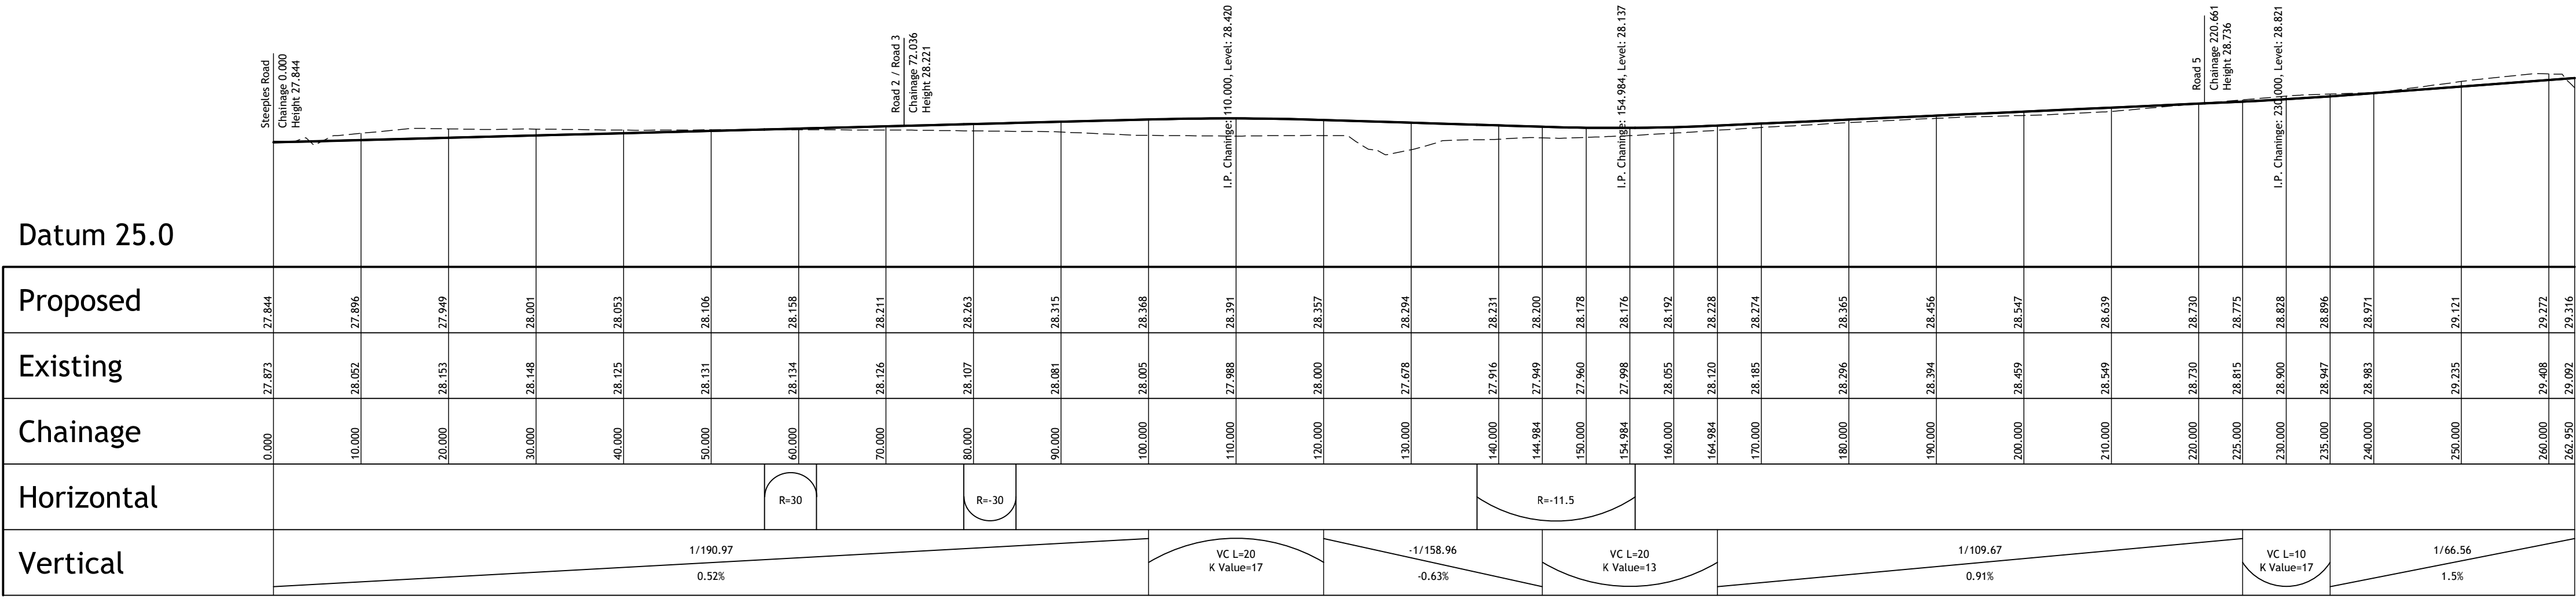

**Road 1**  
Scale Horizontal 1/500, Vertical 1/100

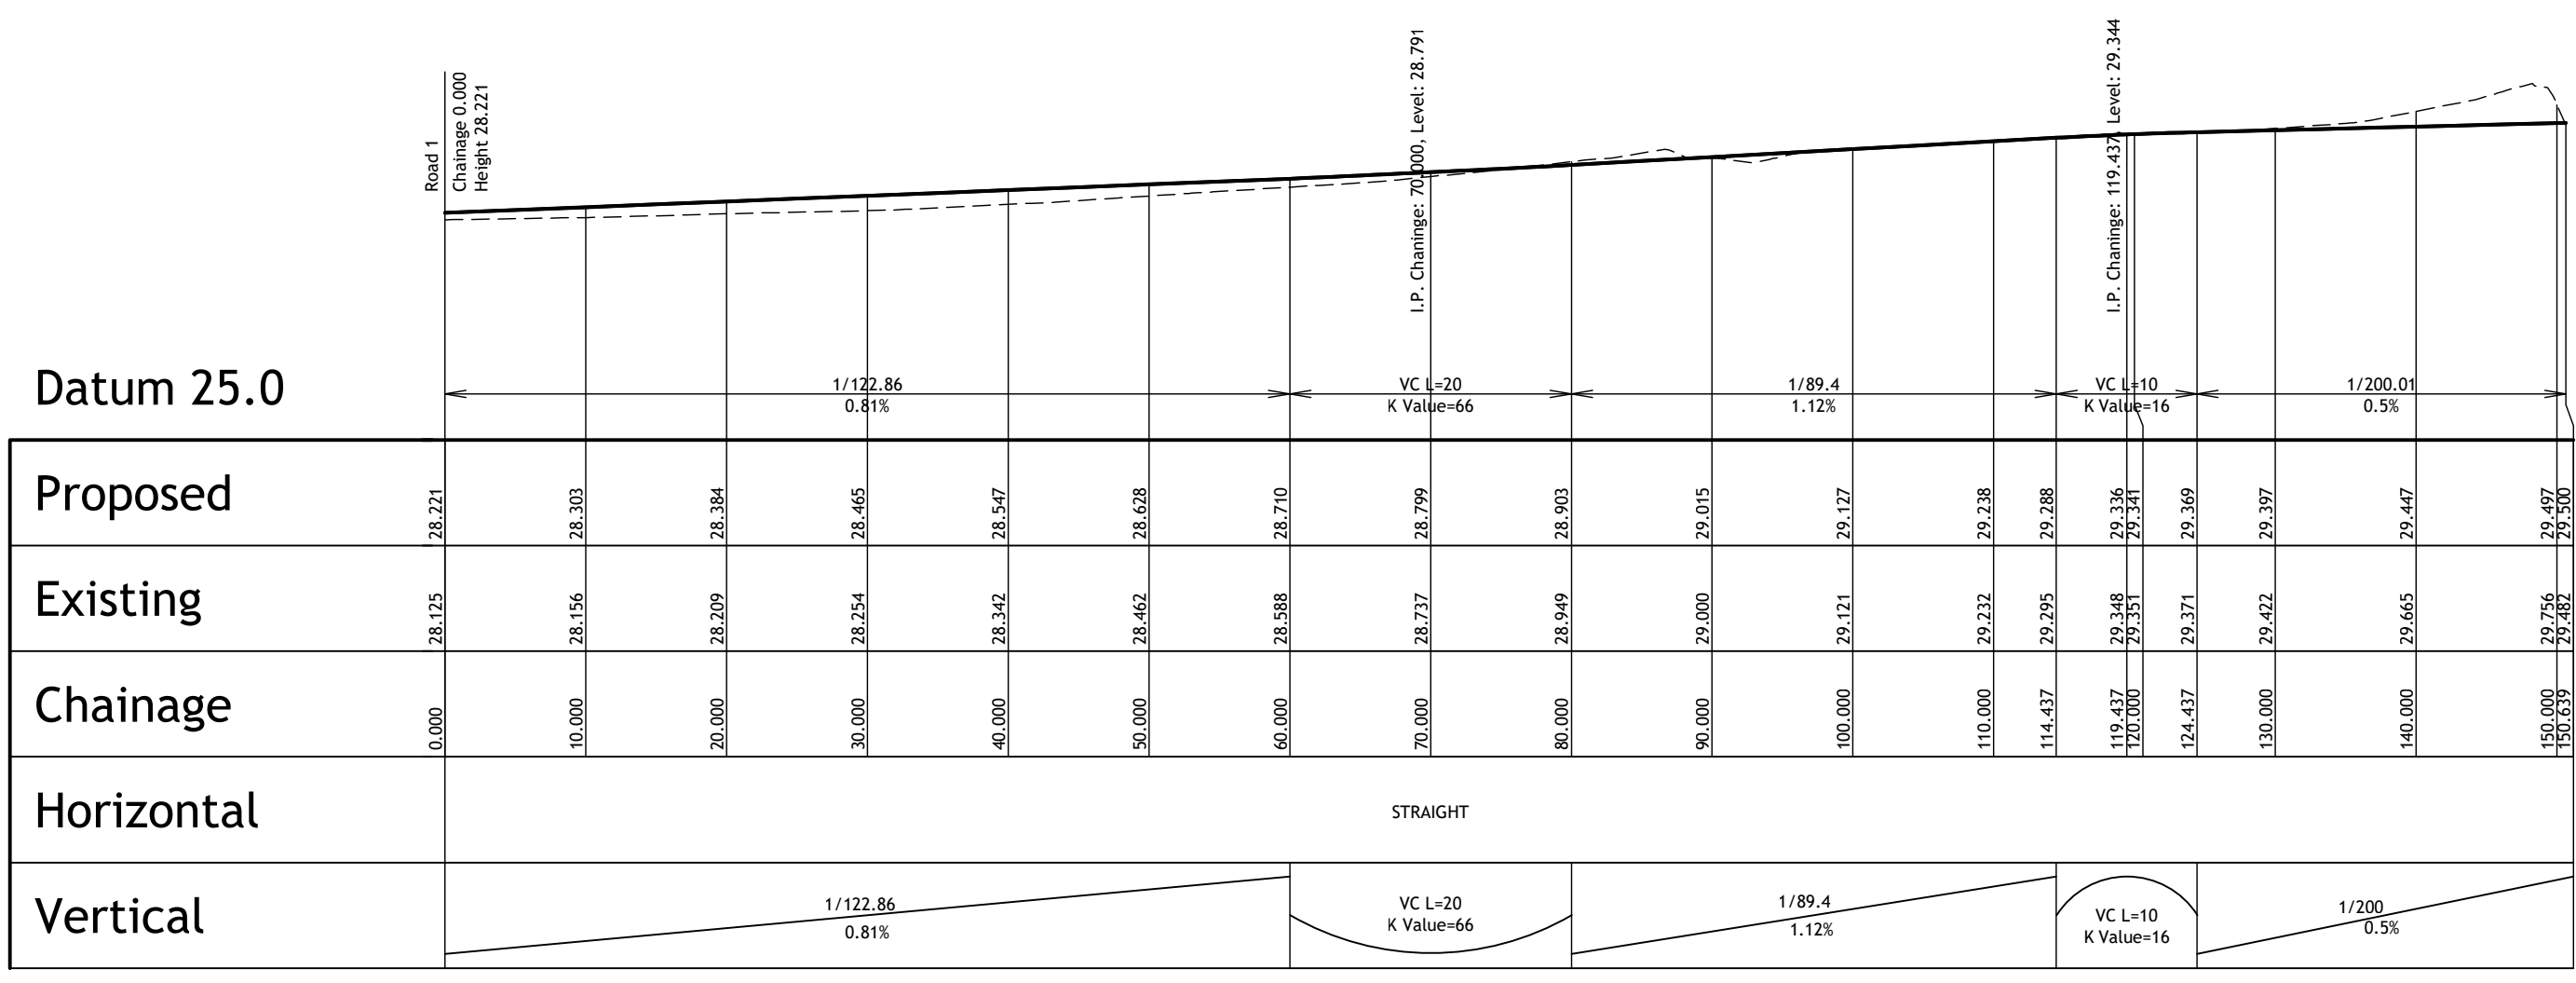

**Road 2**  
Scale Horizontal 1/500, Vertical 1/100