



Road 3
Scale Horizontal 1/500, Vertical 1/100

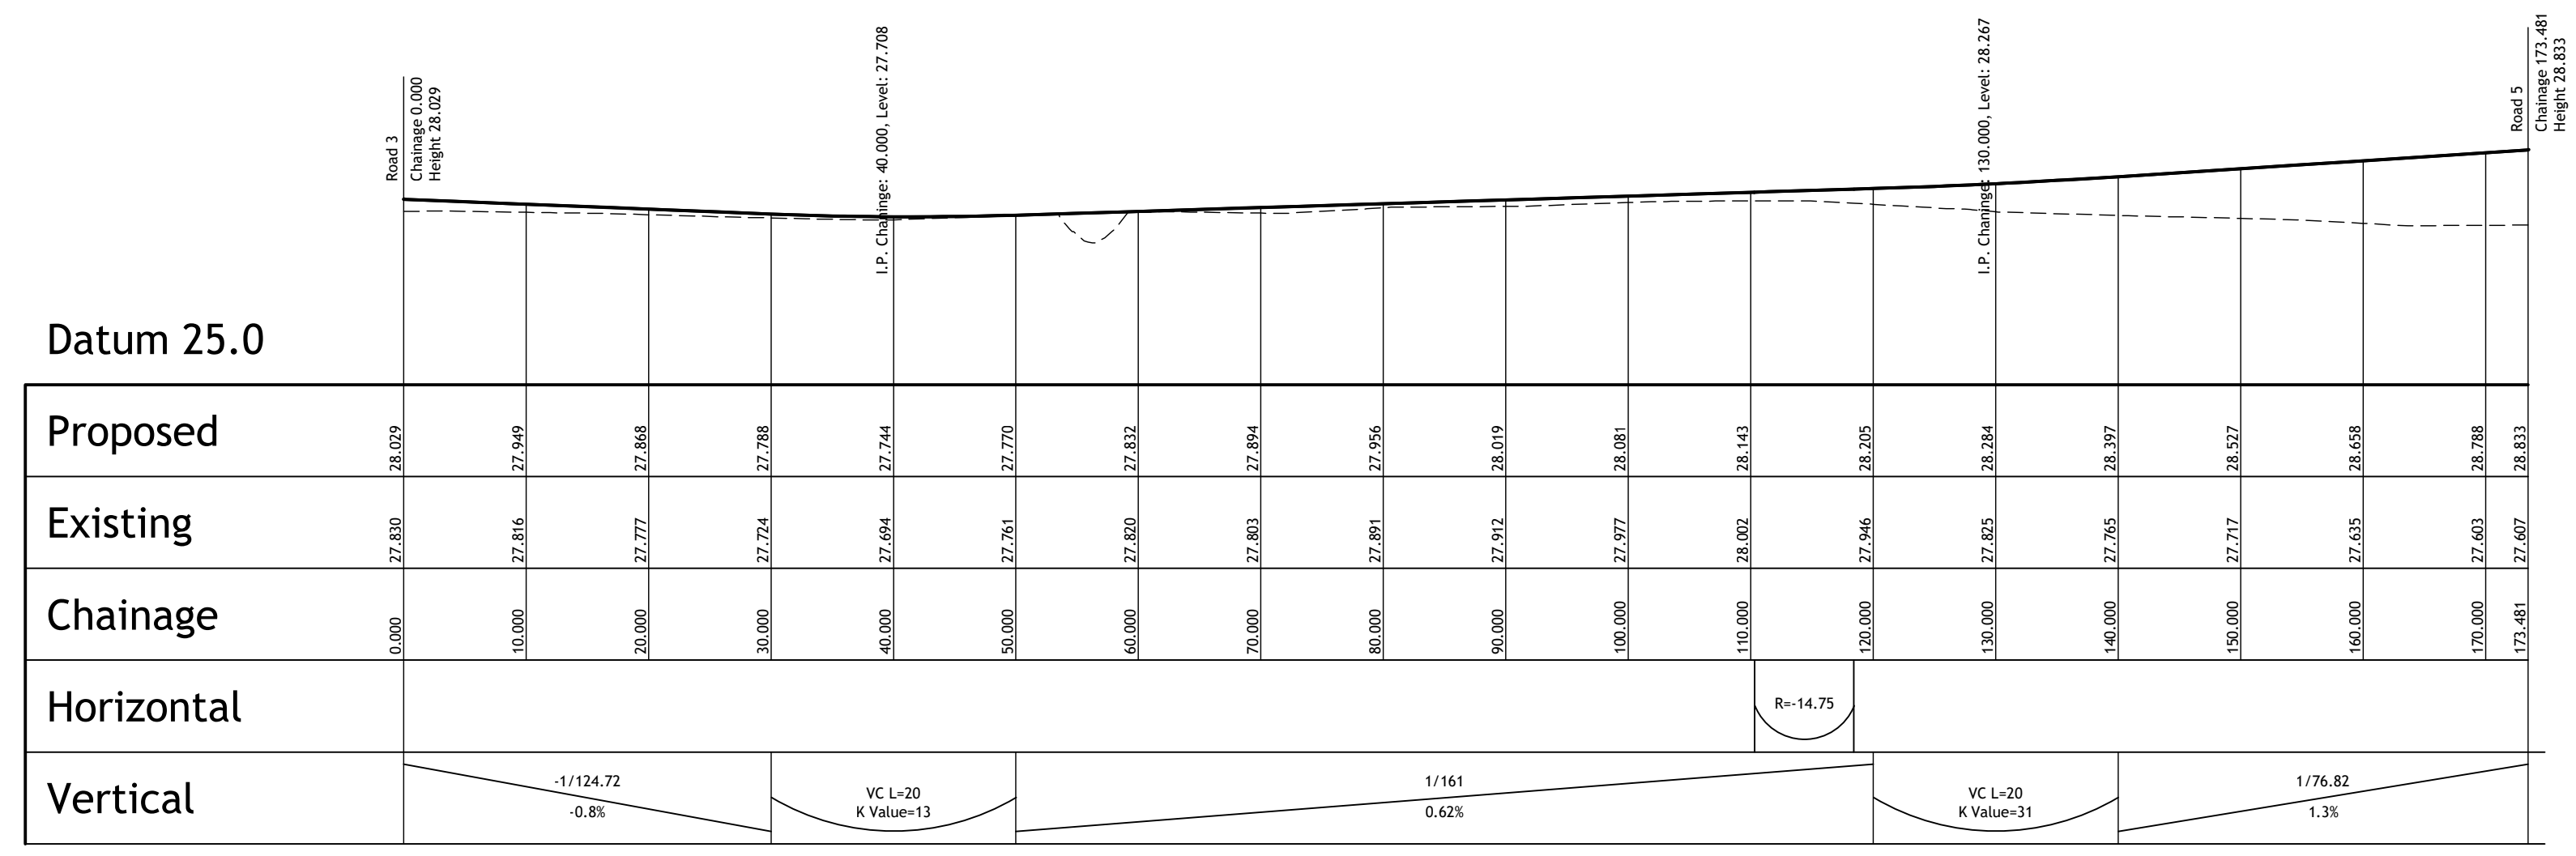

Road 4
Scale Horizontal 1/500, Vertical 1/100

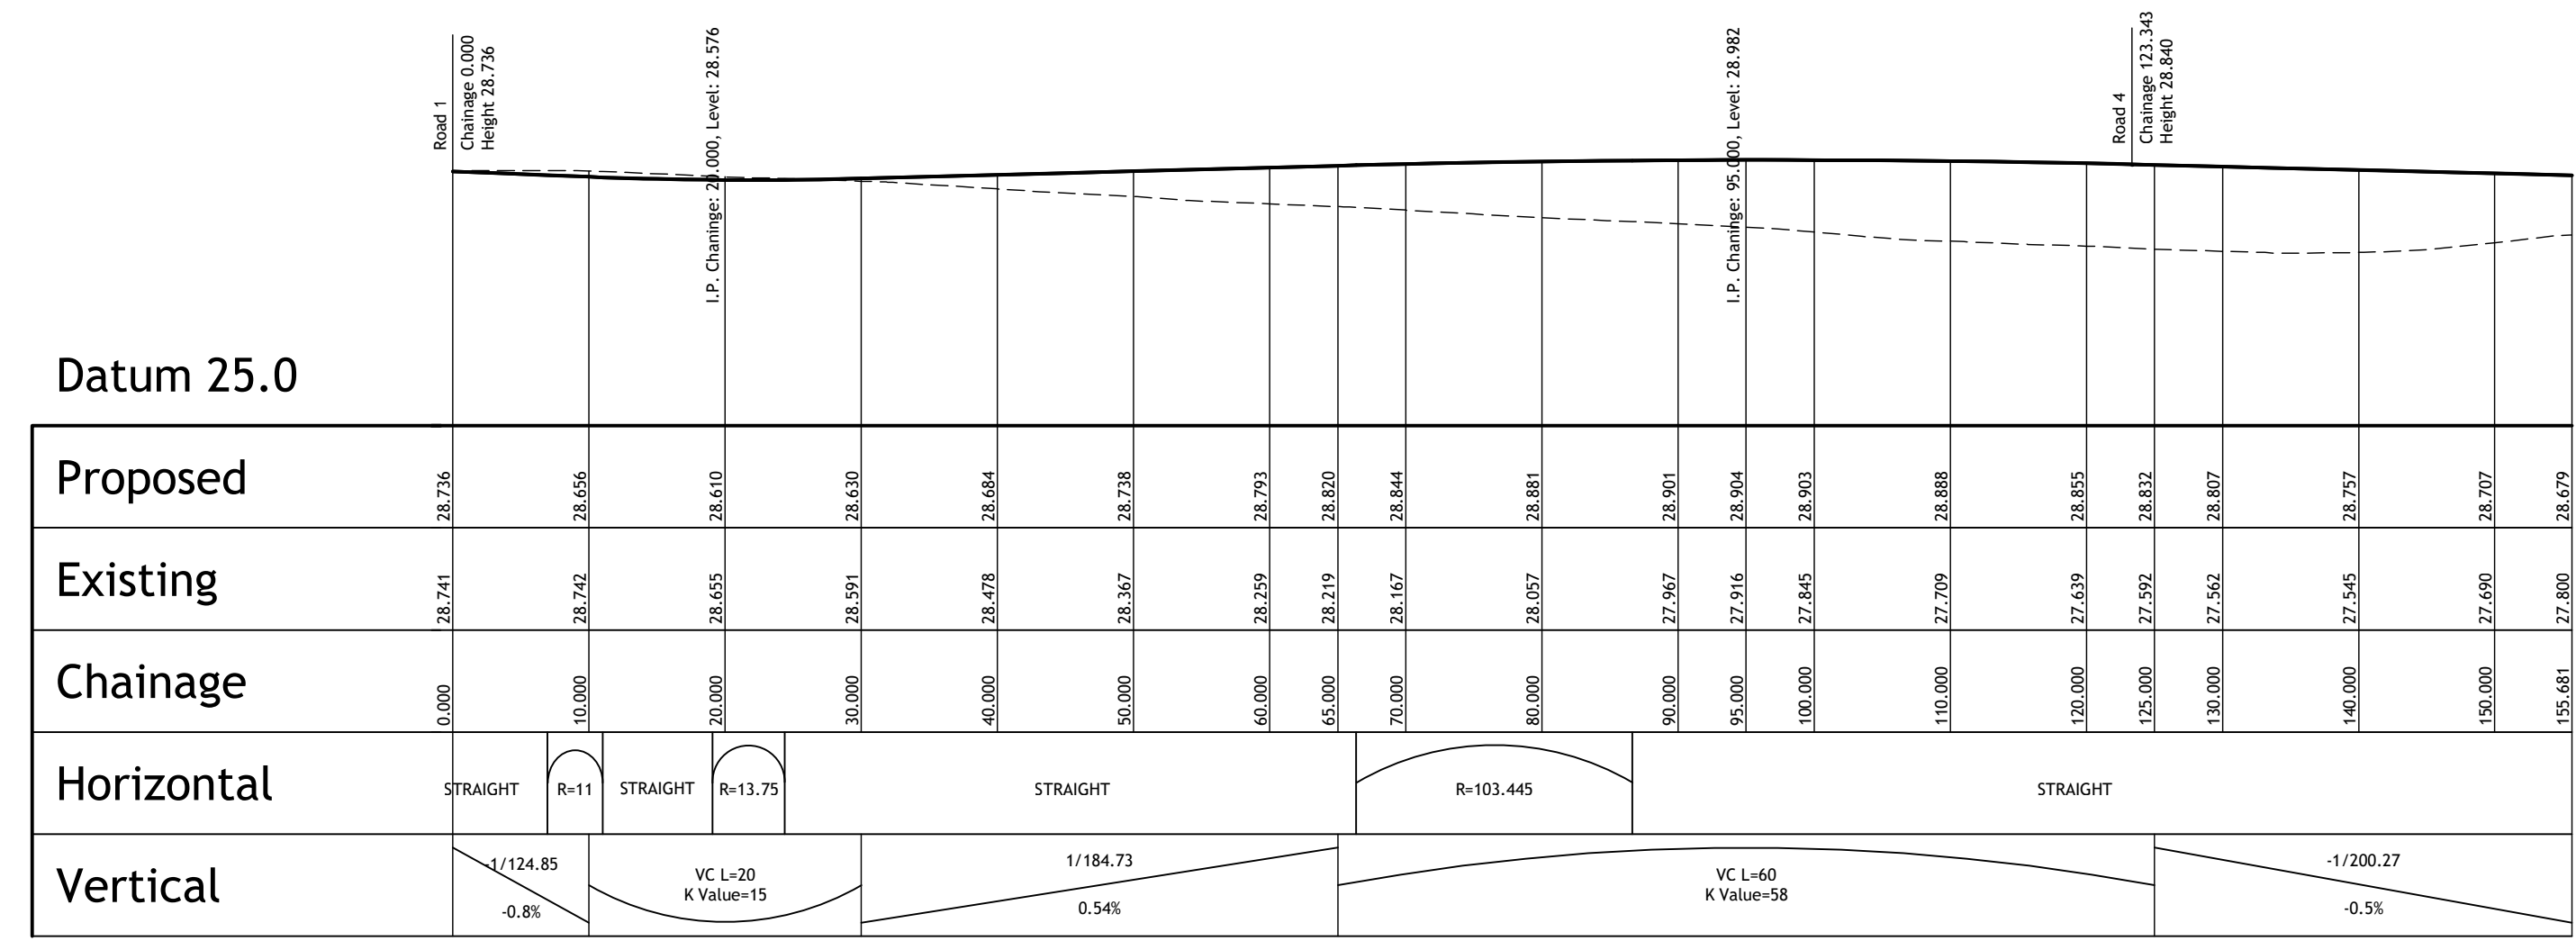

Road 5
Scale Horizontal 1/500, Vertical 1/100