
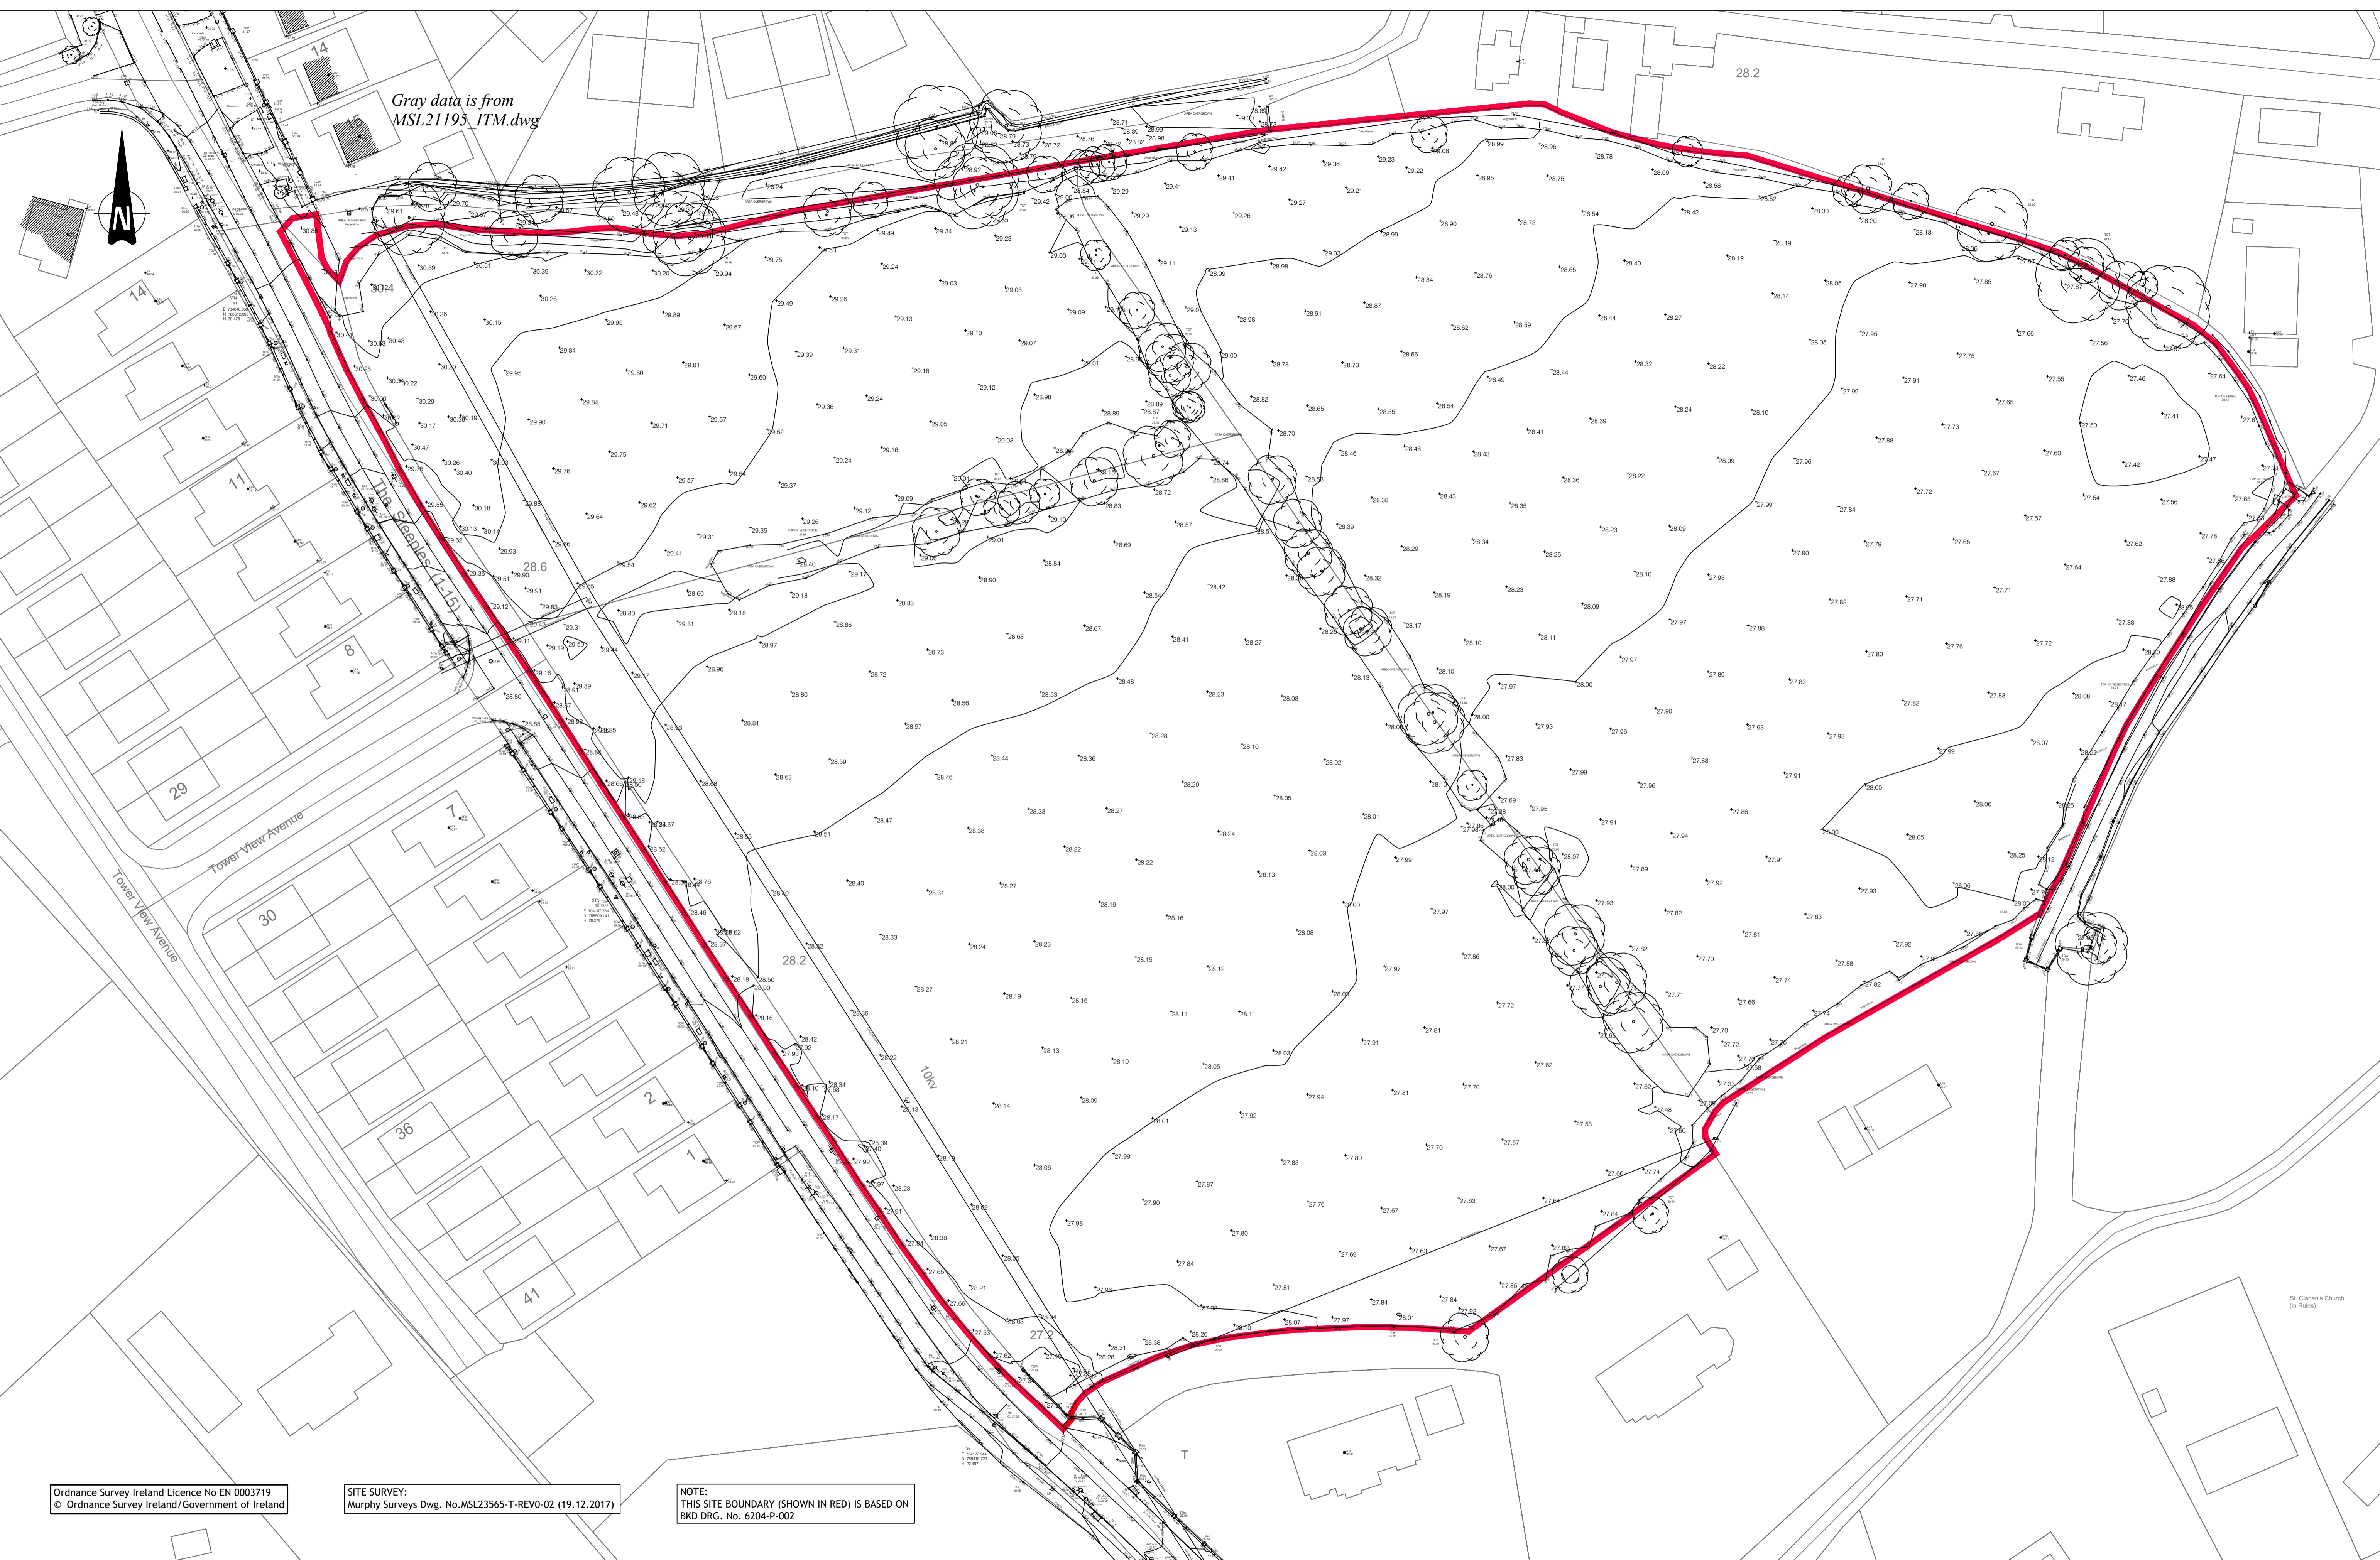


Gray data is from
MSL21195_ITM.dwg

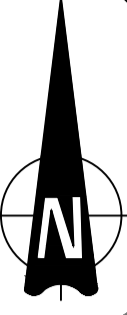


Ordnance Survey Ireland Licence No EN 0003719
© Ordnance Survey Ireland/Government of Ireland

SITE SURVEY:
Murphy Surveys Dwg. No.MSL23565-T-REV0-02 (19.12.2017)

NOTE:
THIS SITE BOUNDARY (SHOWN IN RED) IS BASED ON
BKD DRG. No. 6204-P-002

© PUNCH Consulting Engineers

This drawing and any design hereon is the copyright of the Consultants and must not be reproduced without their written consent. All drawings remain the property of the Consultants. Figured dimension only to be taken from this drawing. Consultants to be informed immediately of any discrepancies before work proceeds.

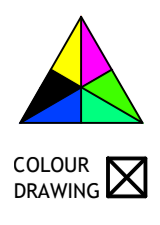


Date Drawn: 26-11-2018
Drawn By: S Buckley
Date Issued: 28-04-2020
Issued By: S Buckley



Rev	Amendment	By	Date
PL0	PLANNING ISSUE	DP	2019-09-20
PL1	PLANNING ISSUE	SB	2020-04-28

Client:



Job: STEEPLES ROAD, DULEEK - RESIDENTIAL DEVELOPMENT
Title: SITE TOPOGRAPHICAL SURVEY AND BOUNDARY



Dublin | Limerick | Cork | Galway | Glasgow
Carnegie House, Library Road, Dun Laoghaire, Co. Dublin, A96 C7W7
IRL: +353 1 271 2200 www.punchconsulting.com

Stage: PLANNING
Scale @ A1: 1/500
Technician Check: S Buckley
Engineer Check: R Owen
Approved: R Owen
Drawing No: 172-439-002
Rev: PL1